



MEMORANDUM

**To:** Margie C. Rose, City Manager

**Thru:** Valerie H. Gray, P.E., Executive Director of Public Works *[Signature]*

**From:** Andres Leal, Jr., P.E., Director of Street Operations *[Signature]*  
 Jay Ellington, Director of Park & Recreation *[Signature]*  
 Jeffrey Edmonds, P.E., Director of Engineering Services *[Signature]*

**Date:** August 4, 2017

**Subject:** The Water's Edge (aka Bayshore Park) -  
 Management of Repurposed Right-of-Way

Issue:

The Bond 2008 Bayfront Development Plan Phase 3 - Shoreline Boulevard Realignment Project Bayshore Park renovation is near completion (anticipated this month). Several street rights-of-way (ROWS) are incorporated within the newly designated park boundaries. Management of the use of these repurposed street ROWs needs to be delegated.

Background & Findings:

The Bond 2008 Bayfront Development Plan Phase 3 - Shoreline Boulevard Realignment Project included completion of a new Bayshore Park. (The park was renamed The Water's Edge on April 25, 2017.) One of the goals of this project was to provide pedestrian connectivity from the park to the waterfront. Three street ROWs were repurposed for use within the park (see Exhibit 1). Northbound Shoreline from Furman to Williams has been closed to vehicular through-traffic. Additionally, with The Water's Edge improvements, Park Avenue and Kinney Street have been designated for parking. Because of the re-use of the street ROWs, Park & Recreation will assume responsibility for managing the use of these street areas. All requests for public use of the impacted street ROWs for events or activities need to be requested and approved through Park & Recreation.

**CONCUR:**

*[Signature]* 8/4/17  
 Keith Selman  
 Assistant City Manager  
 Date

*[Signature]* 8/9/17  
 Mark Van Vleck  
 Assistant City Manager  
 Date


**APPROVED:**

*[Signature]* 9.6.17  
 Margie C. Rose  
 City Manager  
 Date



N

SCALE: N.T.S.

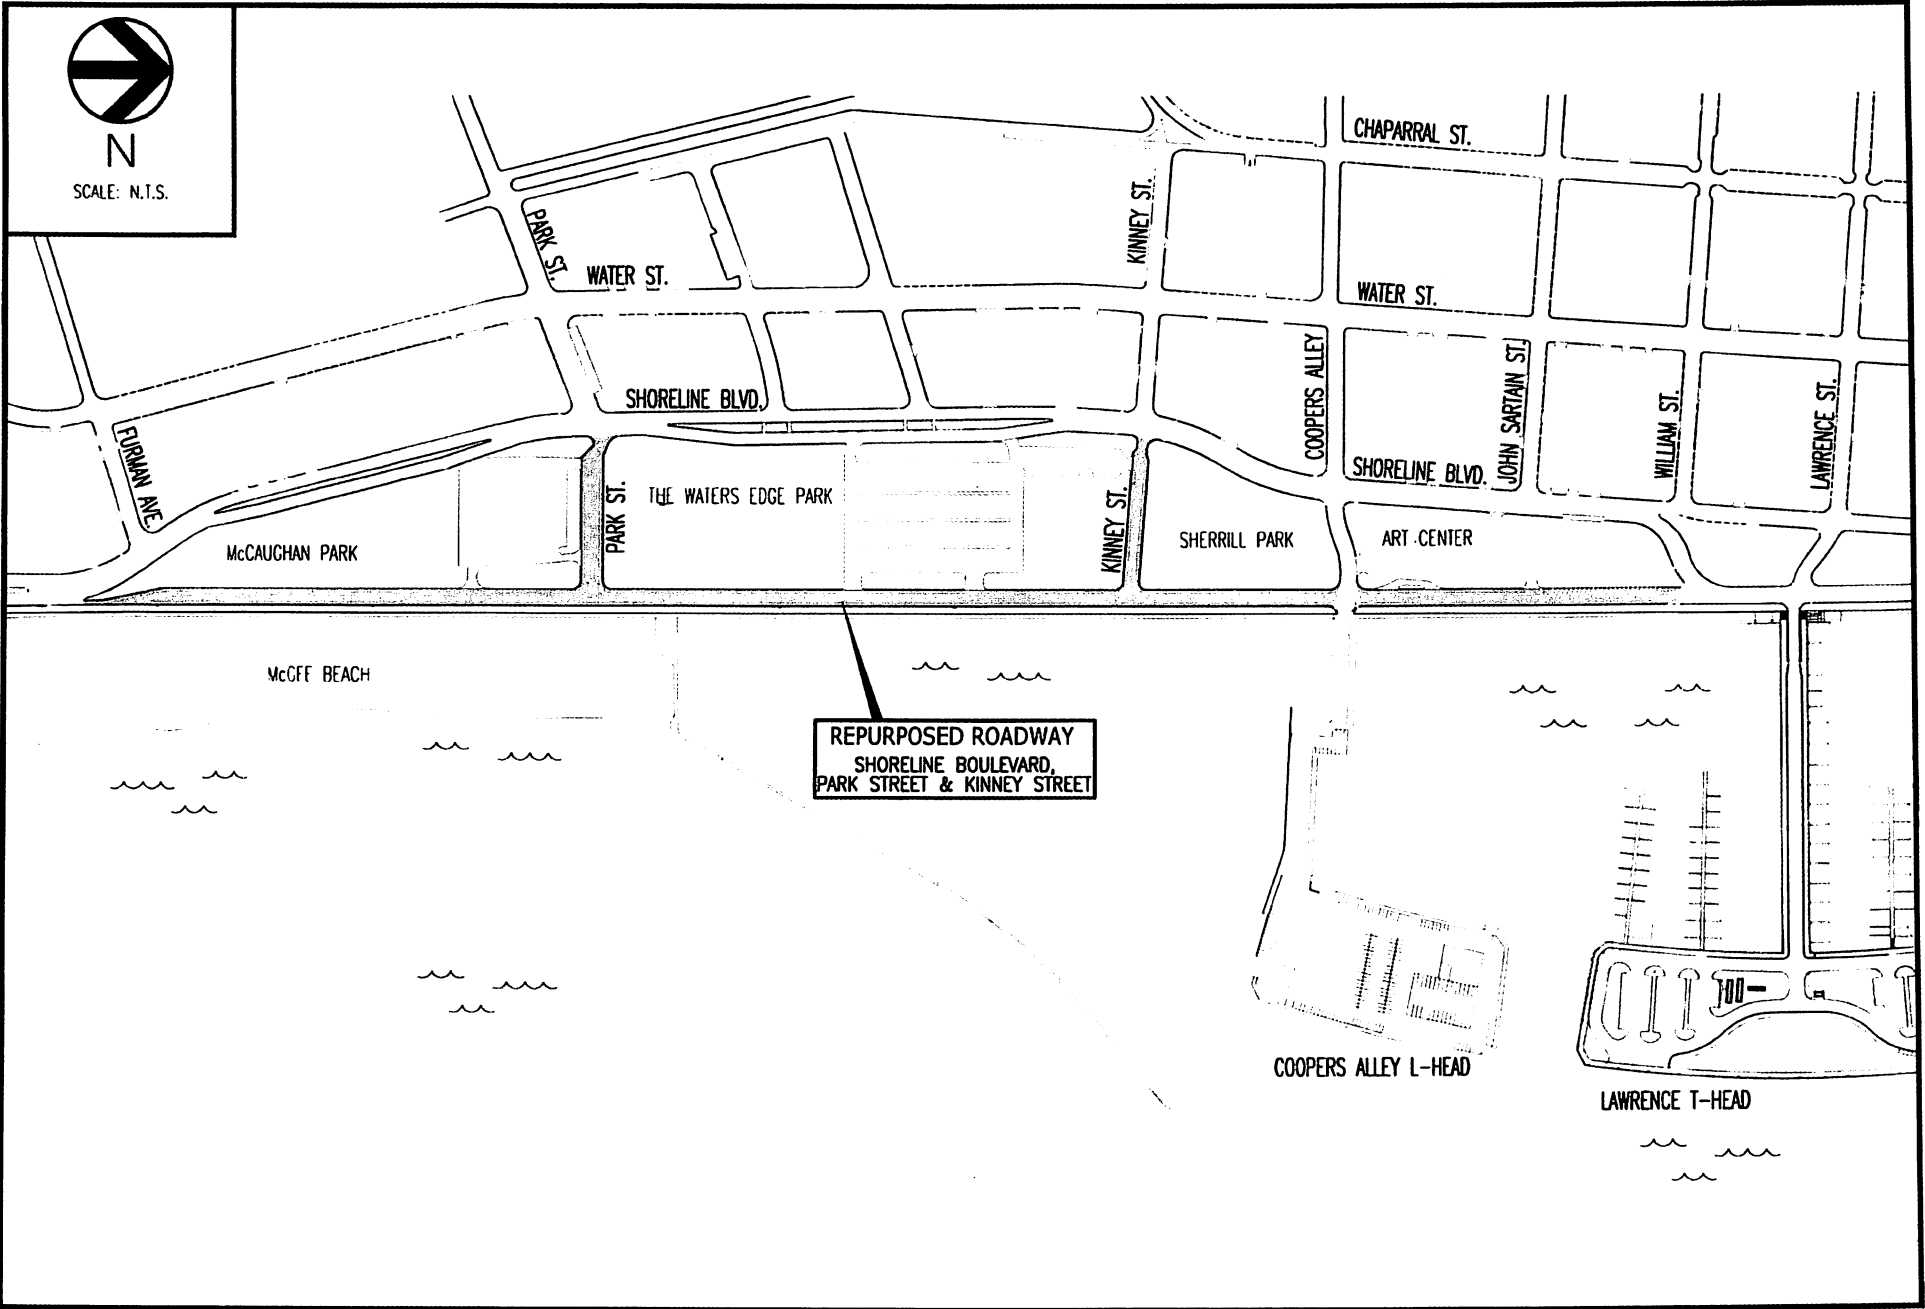

**SUBJECT:** THE WATERS EDGE PARK REPURPOSED ROADWAY

**EXHIBIT - 1**

Traffic Engineering Division  
Street Operations Department